



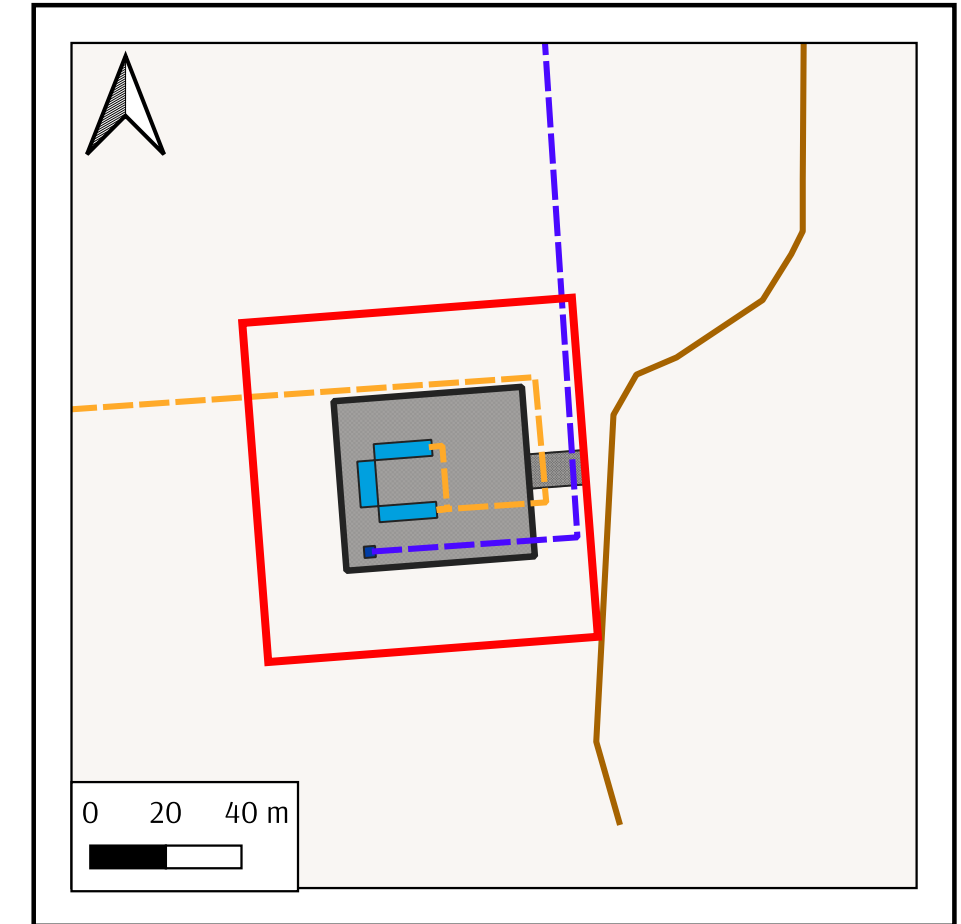

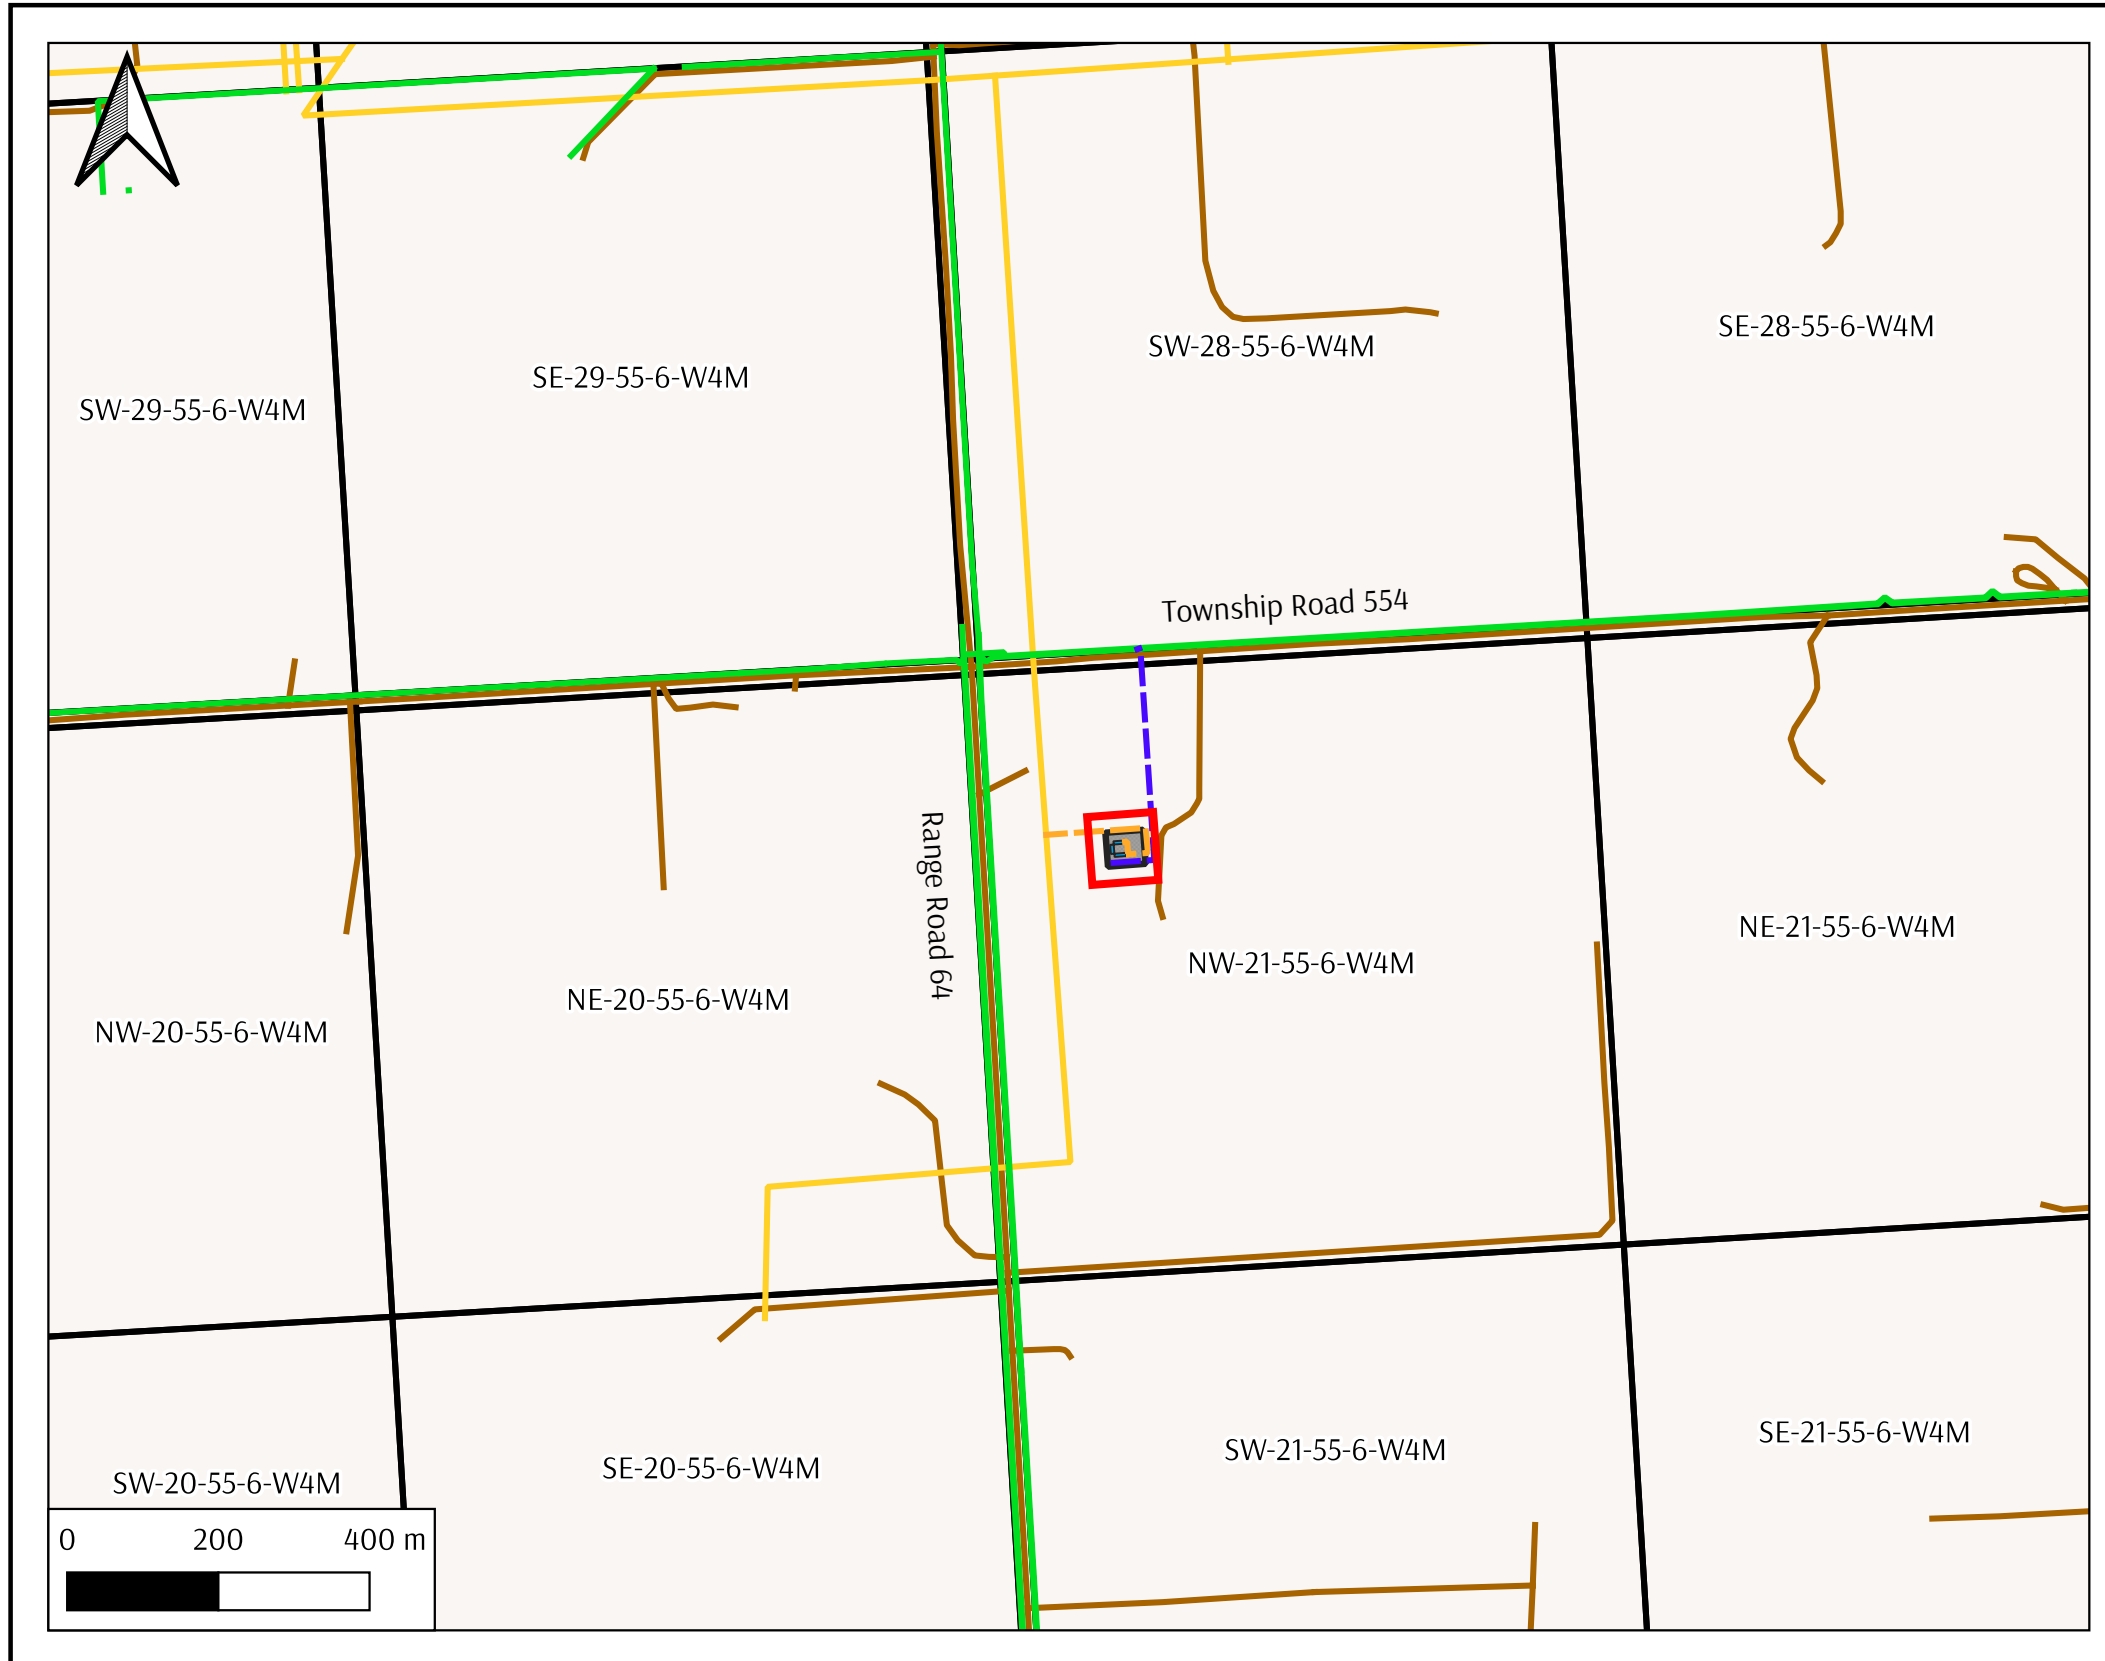







# Northern Valley 1 DER Project

Proposed Project Site Layout | October 26, 2021



## Legend

-  Leased Project Area (1.95 acres)
-  Operating Footprint and Access Road
-  Engine and Switchgear Buildings
-  Transformer
-  Fence
-  New Electric Distribution Line
-  Existing Electric Distribution Line
-  New Natural Gas Pipeline
-  Existing Natural Gas Pipelines
-  Existing Roads