


Kenilworth 1 DER Project

Proposed Project Site Layout | June 10, 2021

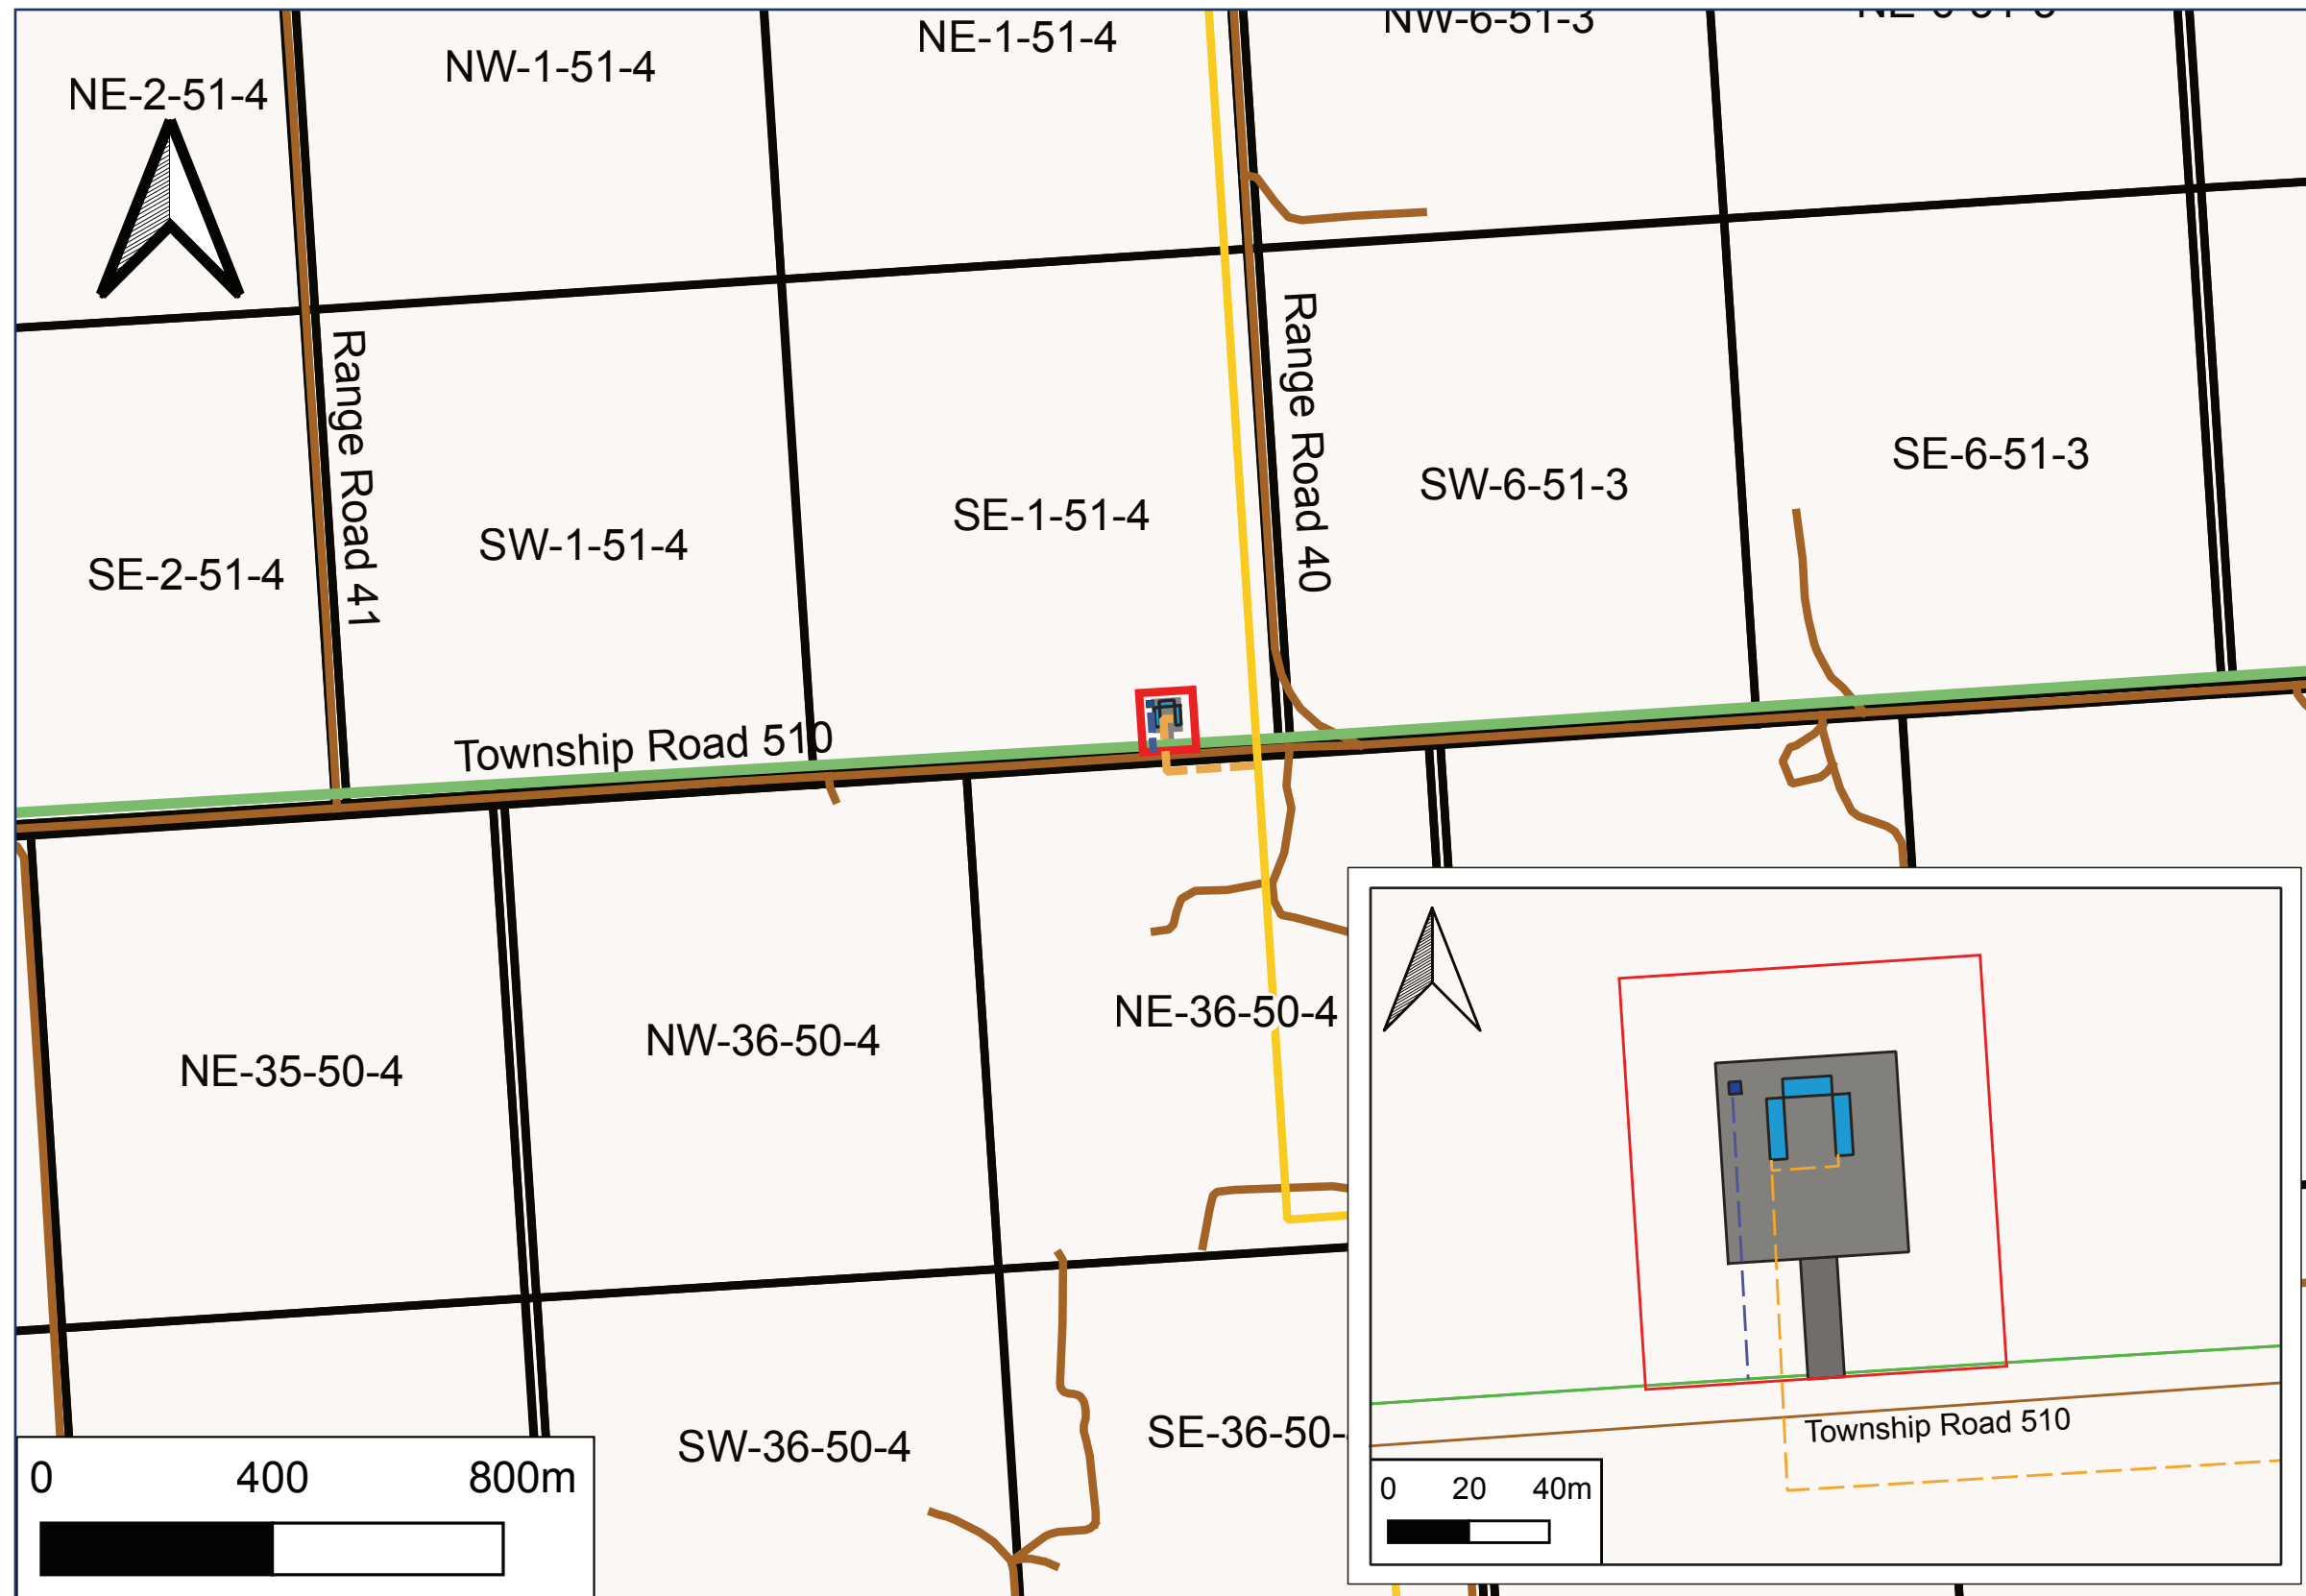

Legend

- Leased Project Area
- Operating Footprint and Access Road
- Engine and Switchgear Buildings
- Transformer
- Fence
- New Electric Distribution Line
- Existing Electric Distribution Line
- New Natural Gas Pipeline
- Existing Natural Gas Pipelines
- Existing Roads